


CONTEXT


2013

THIS CONTEXT PUBLICATION SHALL NOT BE UTILIZED FOR PERSONAL OR PROFESSIONAL USE UNLESS SAID USES CARRY THE CONTEXT LLC LOGO. DESIGNS AND DRAWINGS HEREIN ARE THE SOLE PROPERTY OF CONTEXT LLC AND MAY NOT BE REPRODUCED WITHOUT THE EXPRESSED WRITTEN PERMISSION FROM A CONTEXT LLC OFFICER.

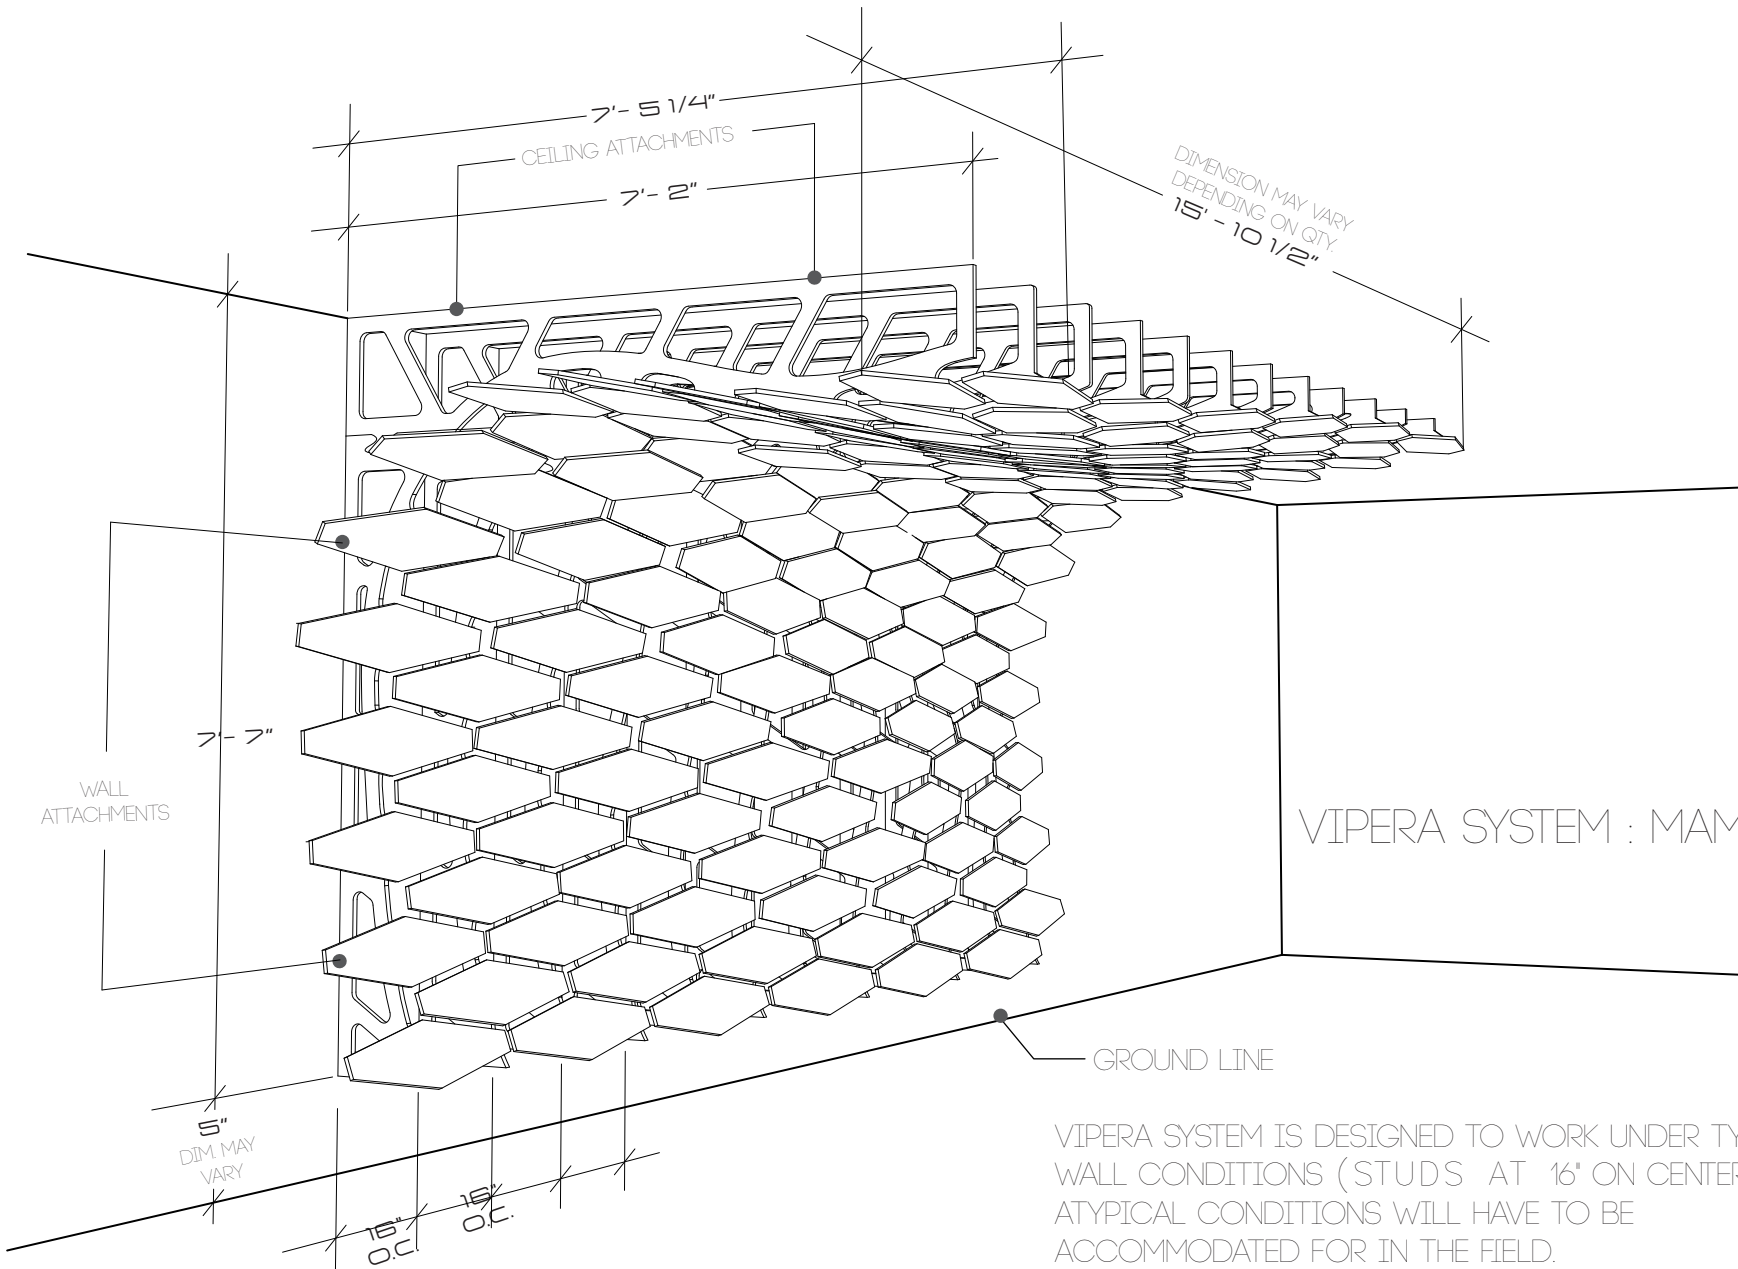

VIPERA SYSTEM : MAMBA


VIPERA SYSTEM IS DESIGNED TO WORK UNDER TYPICAL WALL CONDITIONS (STUDS AT 16" ON CENTER). ATYPICAL CONDITIONS WILL HAVE TO BE ACCOMMODATED FOR IN THE FIELD.

 

CONTEXT


2013

THIS CONTEXT PUBLICATION SHALL NOT BE UTILIZED FOR PERSONAL OR PROFESSIONAL USE UNLESS SAID USES CARRY THE CONTEXT LLC LOGO. DESIGNS AND DRAWINGS HEREIN ARE THE SOLE PROPERTY OF CONTEXT LLC AND MAY NOT BE REPRODUCED WITHOUT THE EXPRESSED WRITTEN PERMISSION FROM A CONTEXT LLC OFFICER.

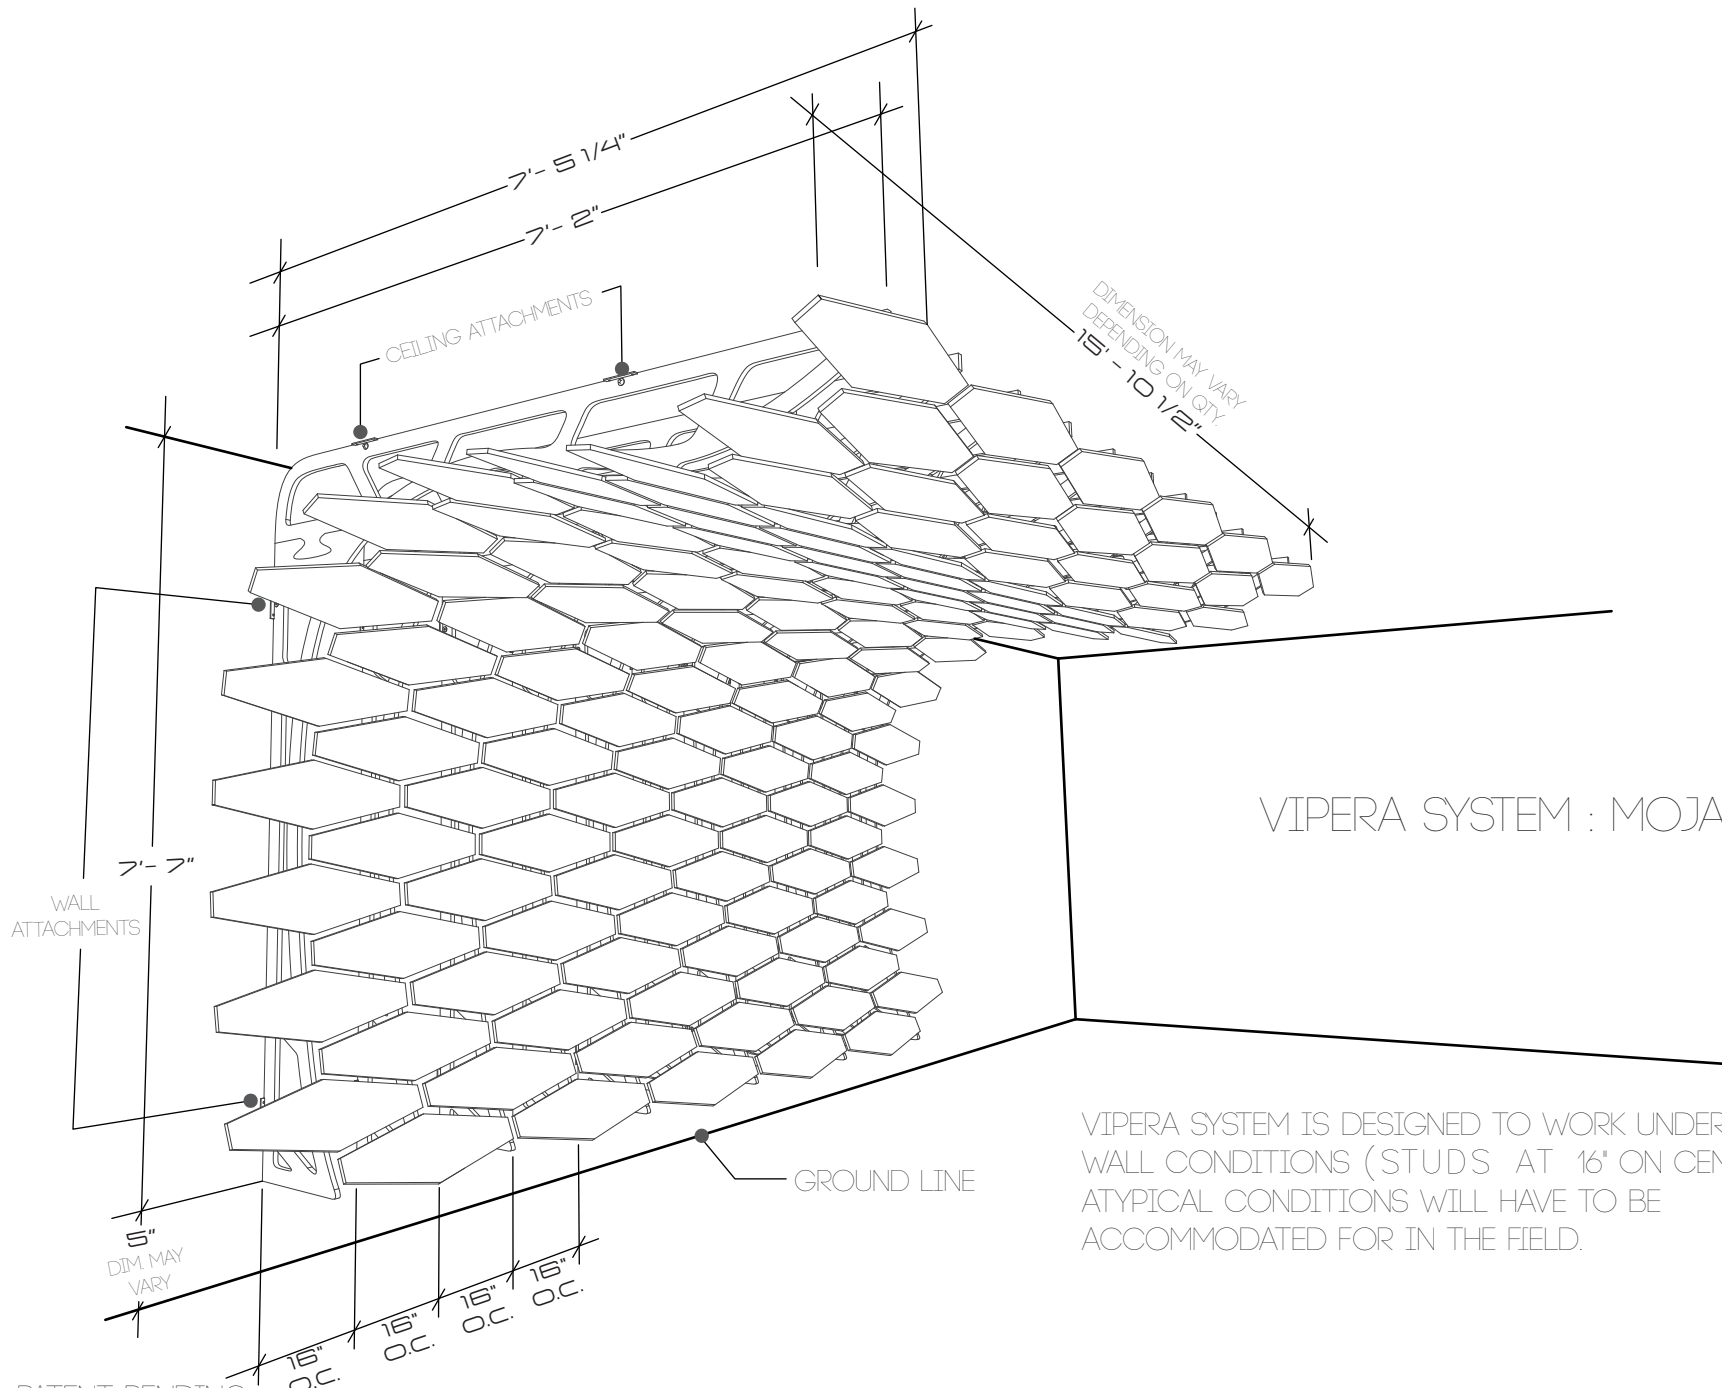

VIPERA SYSTEM : MOJAVE


VIPERA SYSTEM IS DESIGNED TO WORK UNDER TYPICAL WALL CONDITIONS (STUDS AT 16" ON CENTER). ATYPICAL CONDITIONS WILL HAVE TO BE ACCOMMODATED FOR IN THE FIELD.

 

CONTEXT

2013

THIS CONTEXT PUBLICATION SHALL NOT BE UTILIZED FOR PERSONAL OR PROFESSIONAL USE UNLESS SAID USES CARRY THE CONTEXT LLC LOGO. DESIGNS AND DRAWINGS HEREIN ARE THE SOLE PROPERTY OF CONTEXT LLC AND MAY NOT BE REPRODUCED WITHOUT THE EXPRESSED WRITTEN PERMISSION FROM A CONTEXT LLC OFFICER.

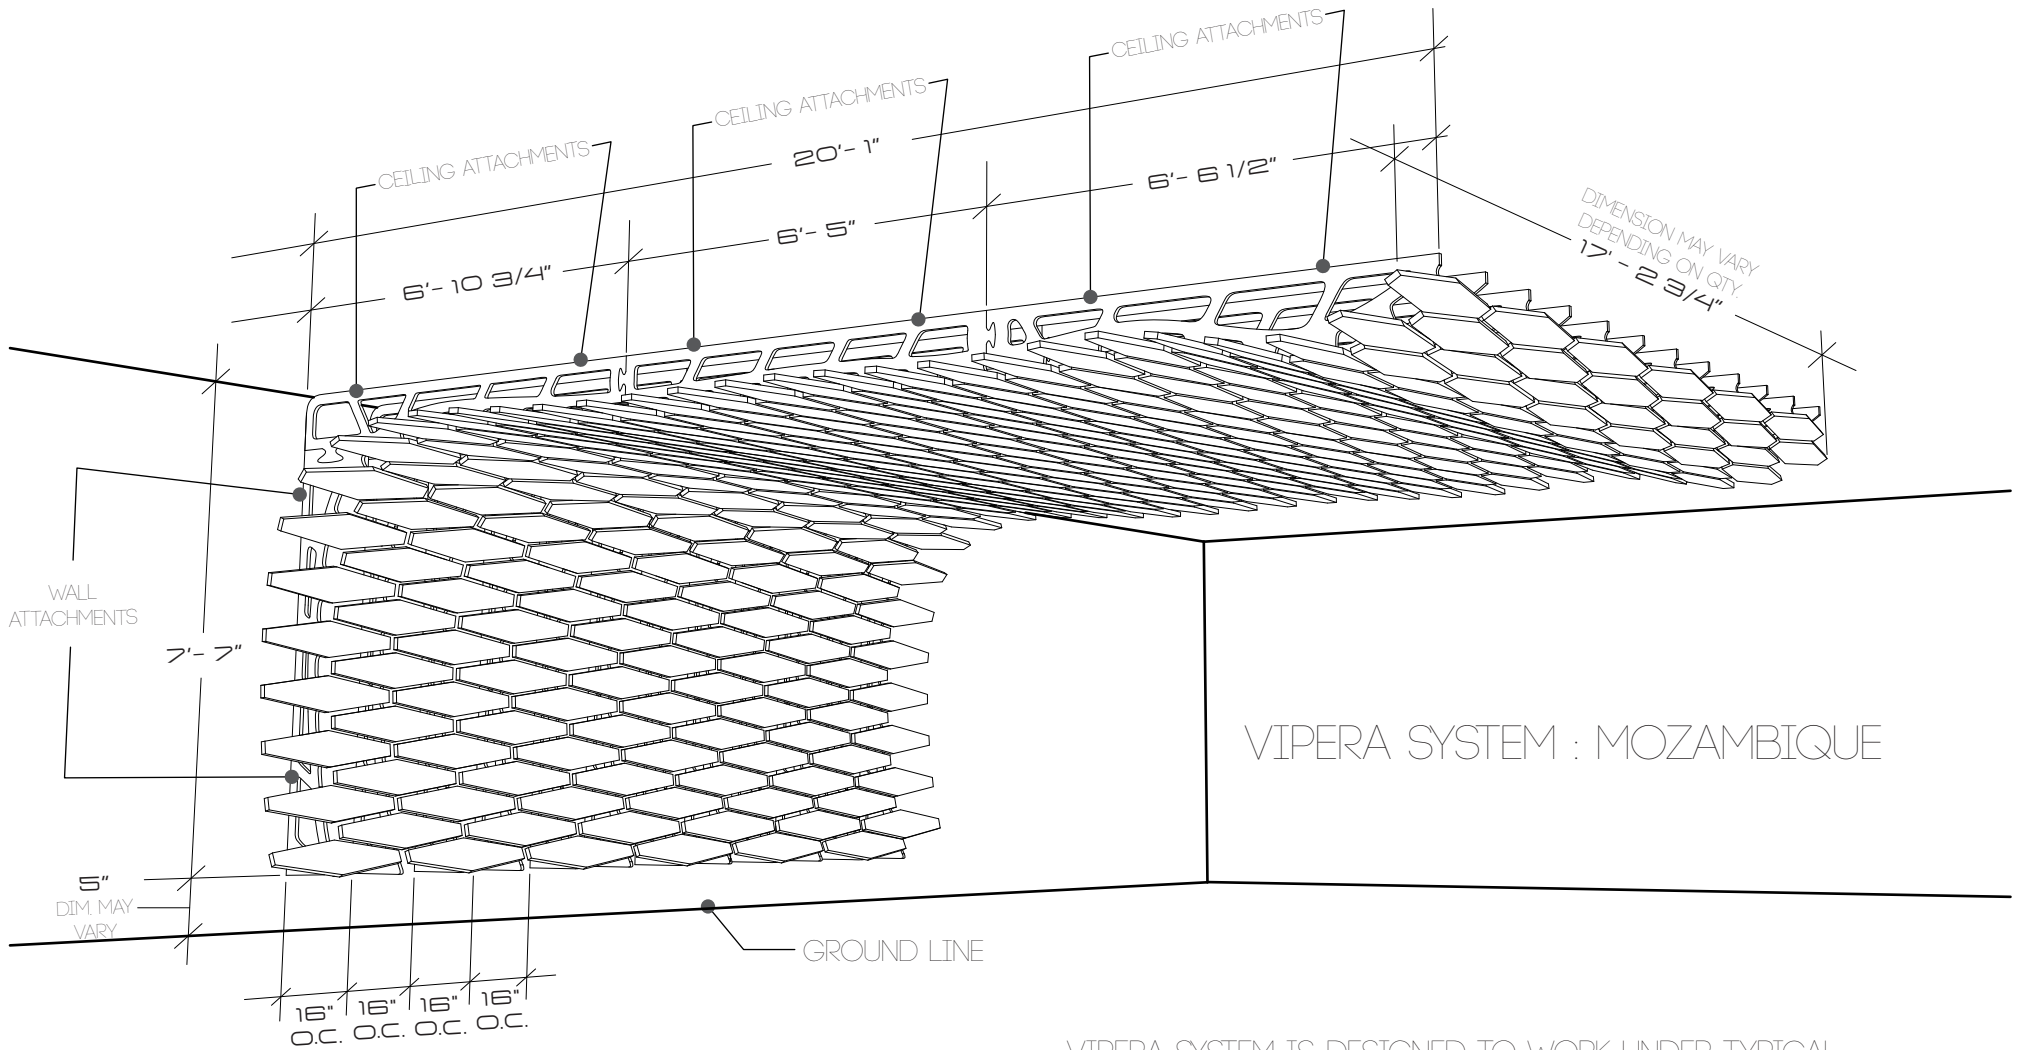

VIPERA SYSTEM IS DESIGNED TO WORK UNDER TYPICAL WALL CONDITIONS (STUDS AT 16" ON CENTER). ATYPICAL CONDITIONS WILL HAVE TO BE ACCOMMODATED FOR IN THE FIELD.